


Mgr do p.c. ZAK. NR 6  
Do Zaprojektowania BOI/314/201


Uwaga: Rzędne wysokościowe podano w odniesieniu do  $\pm 0,00 = 6,50$

Handwritten signature and initials in blue ink.



Handwritten signature or initials in blue ink.

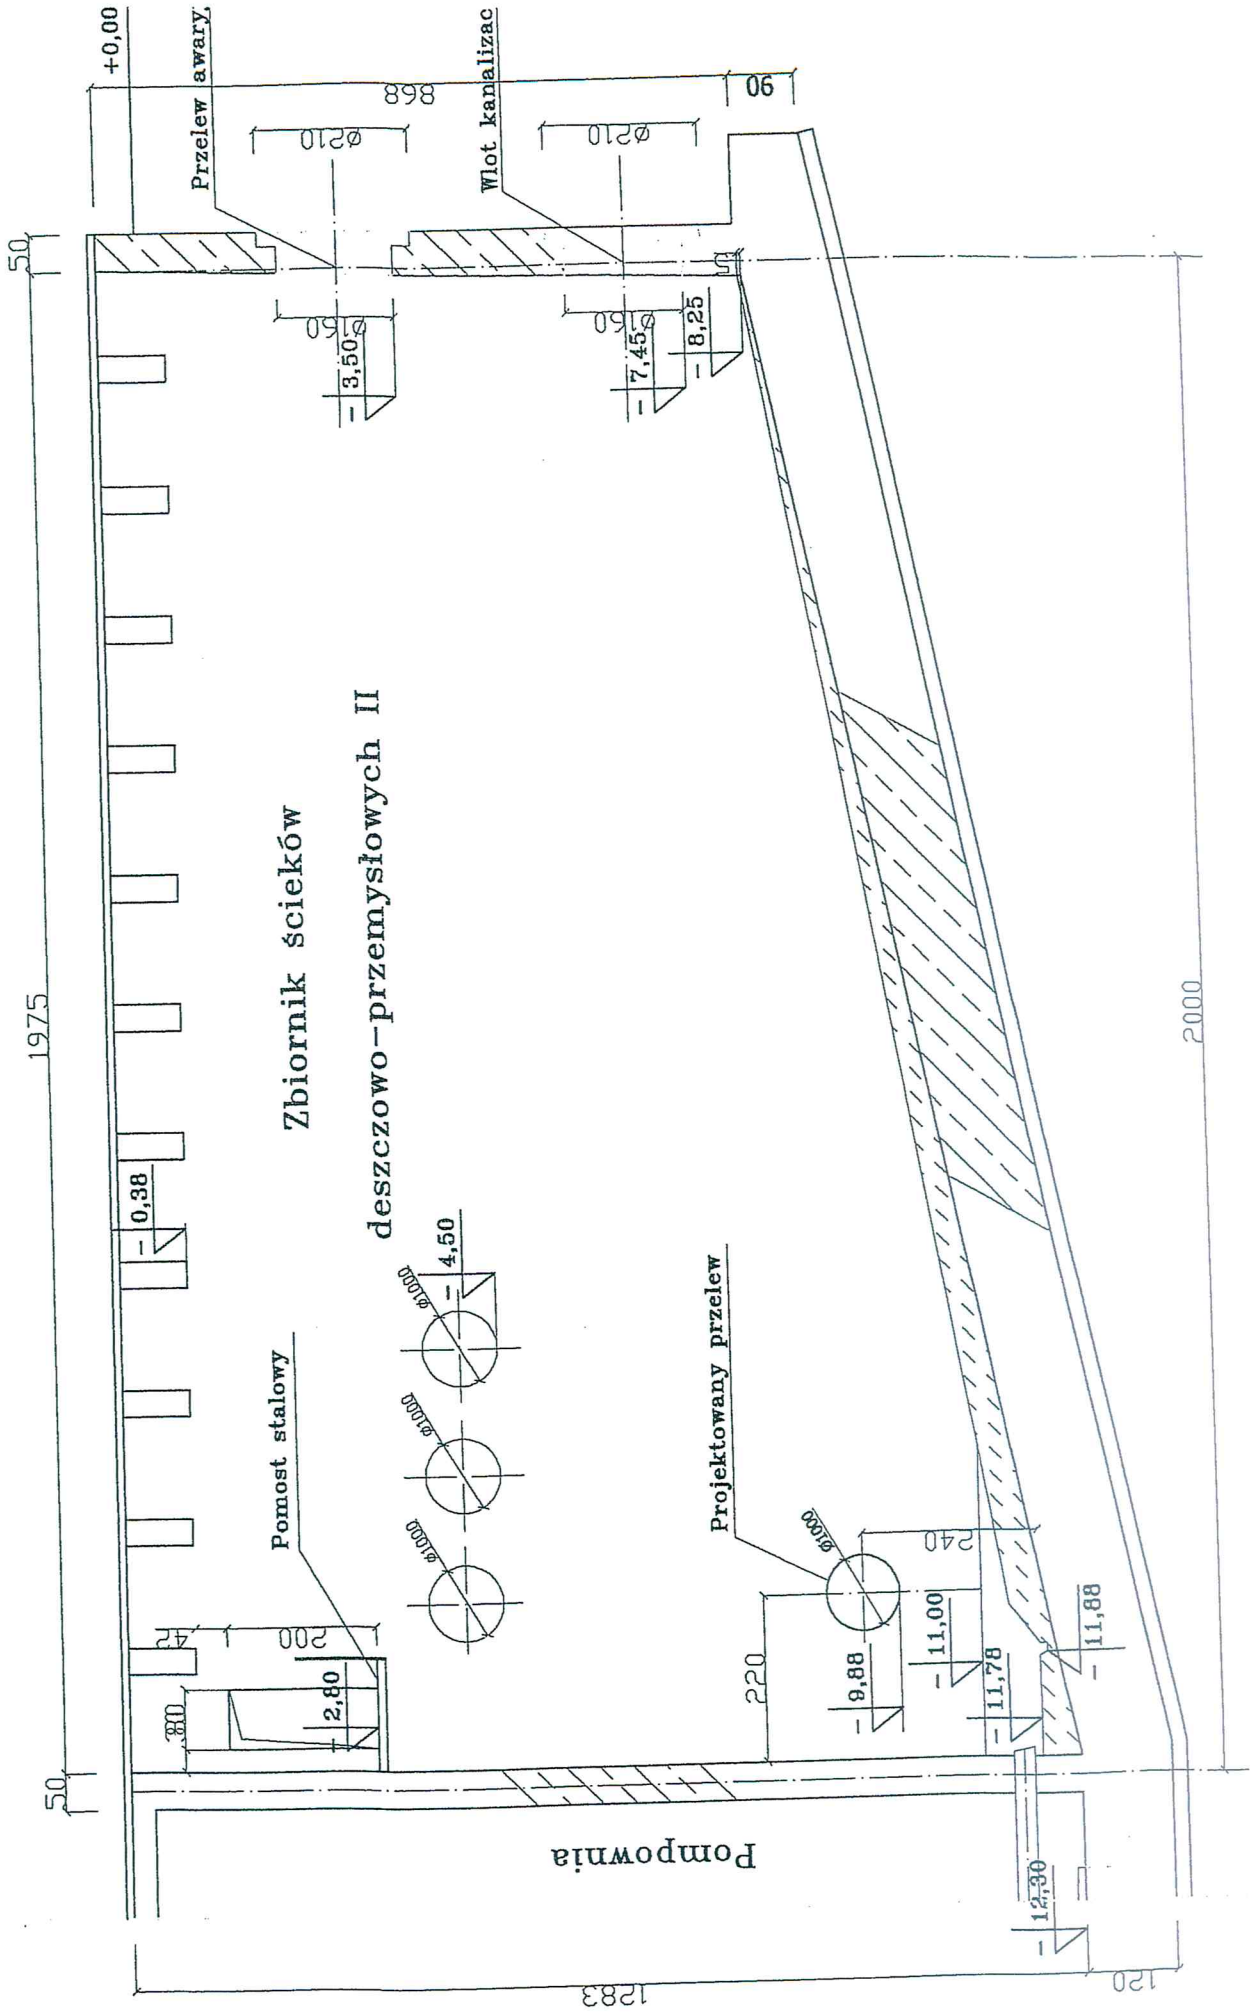

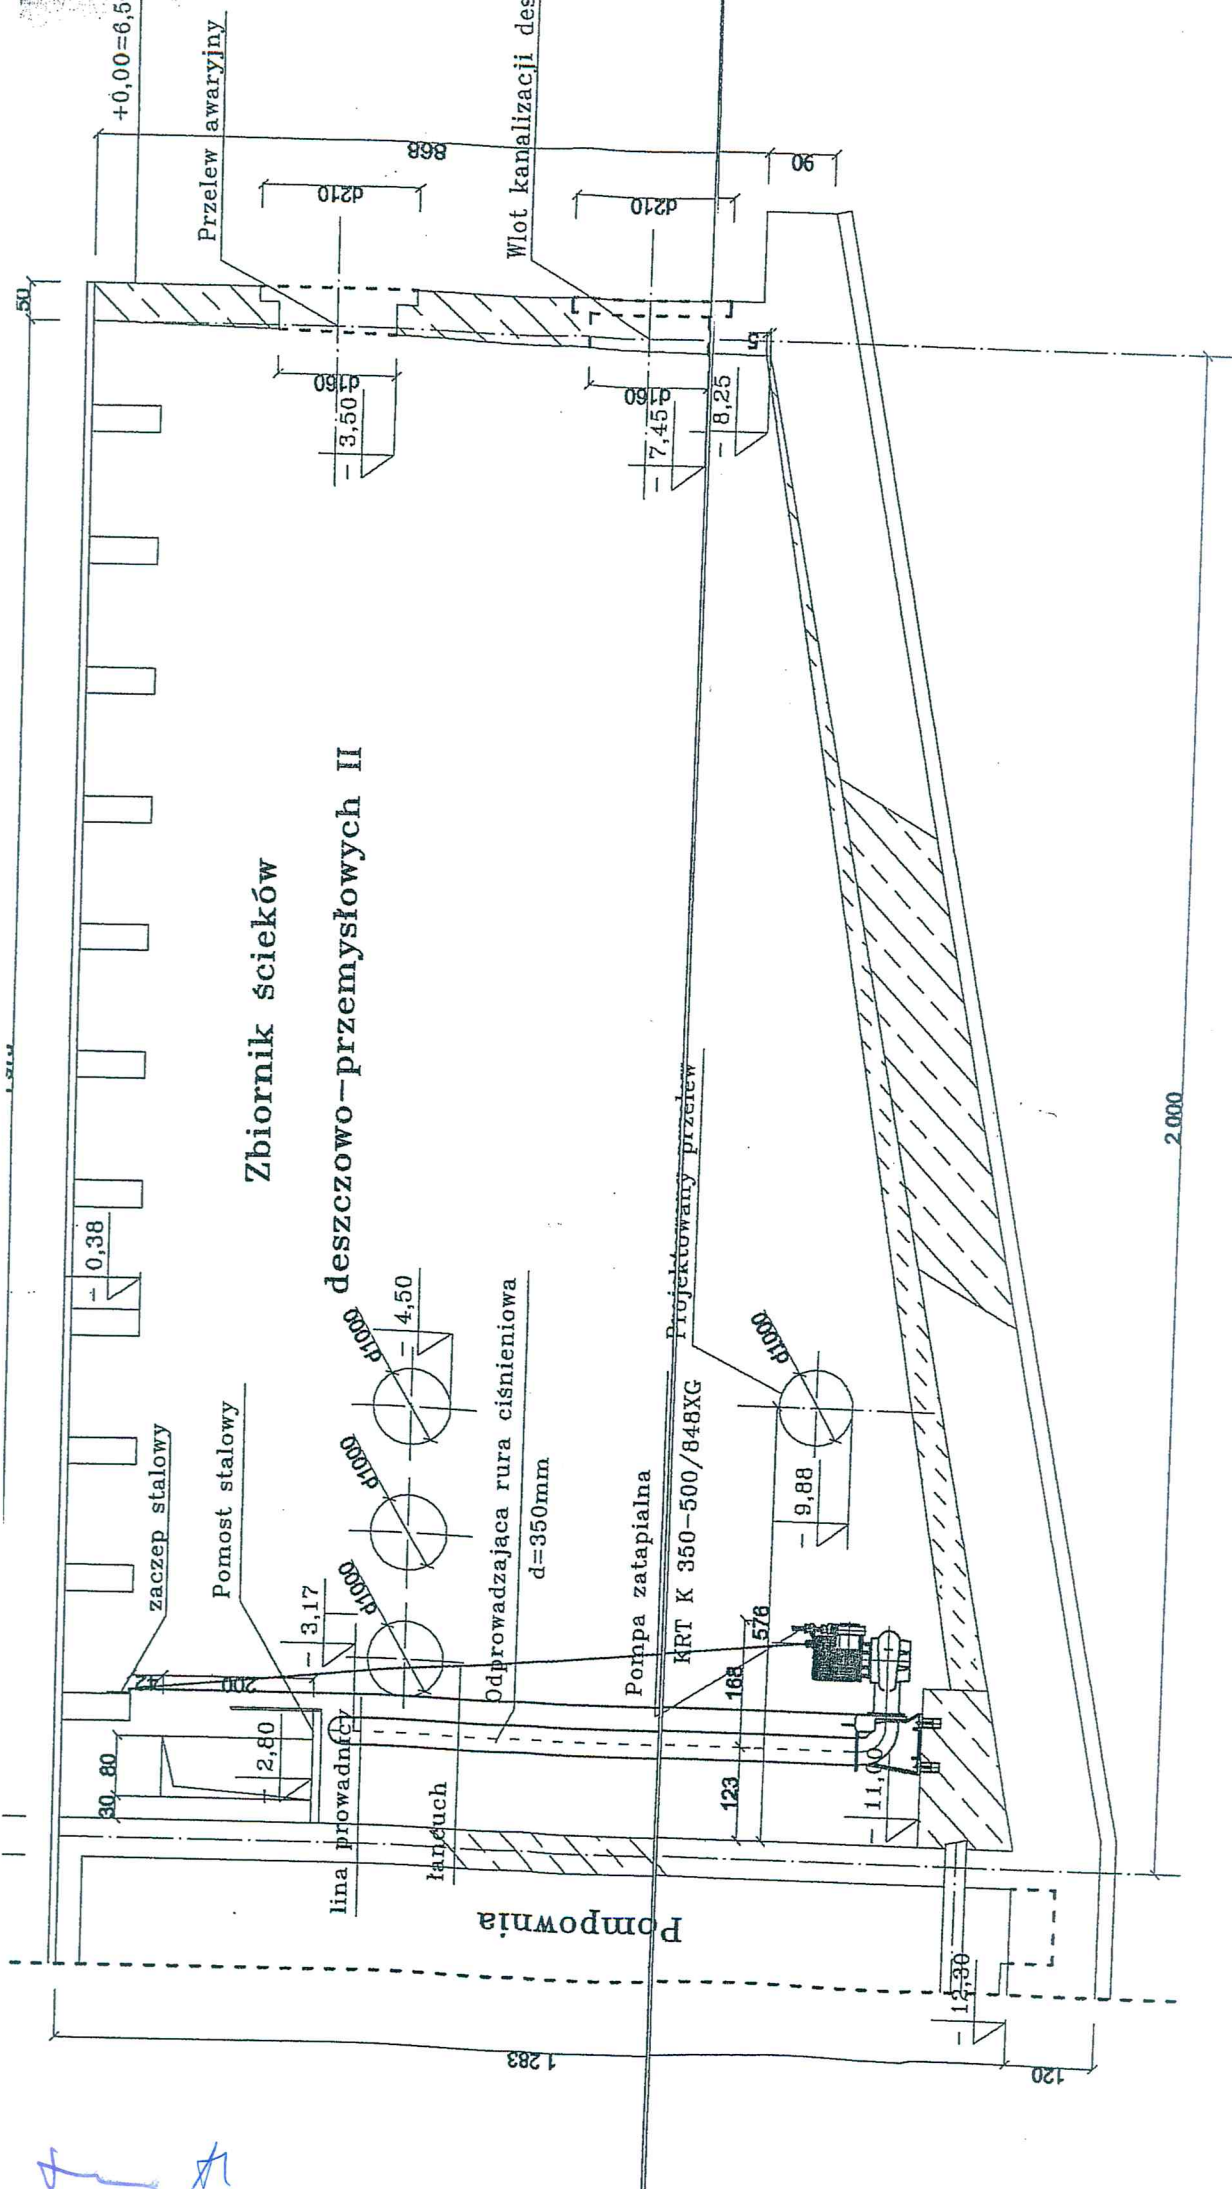

Handwritten signature and initials in blue ink.